


EMMONS RD.

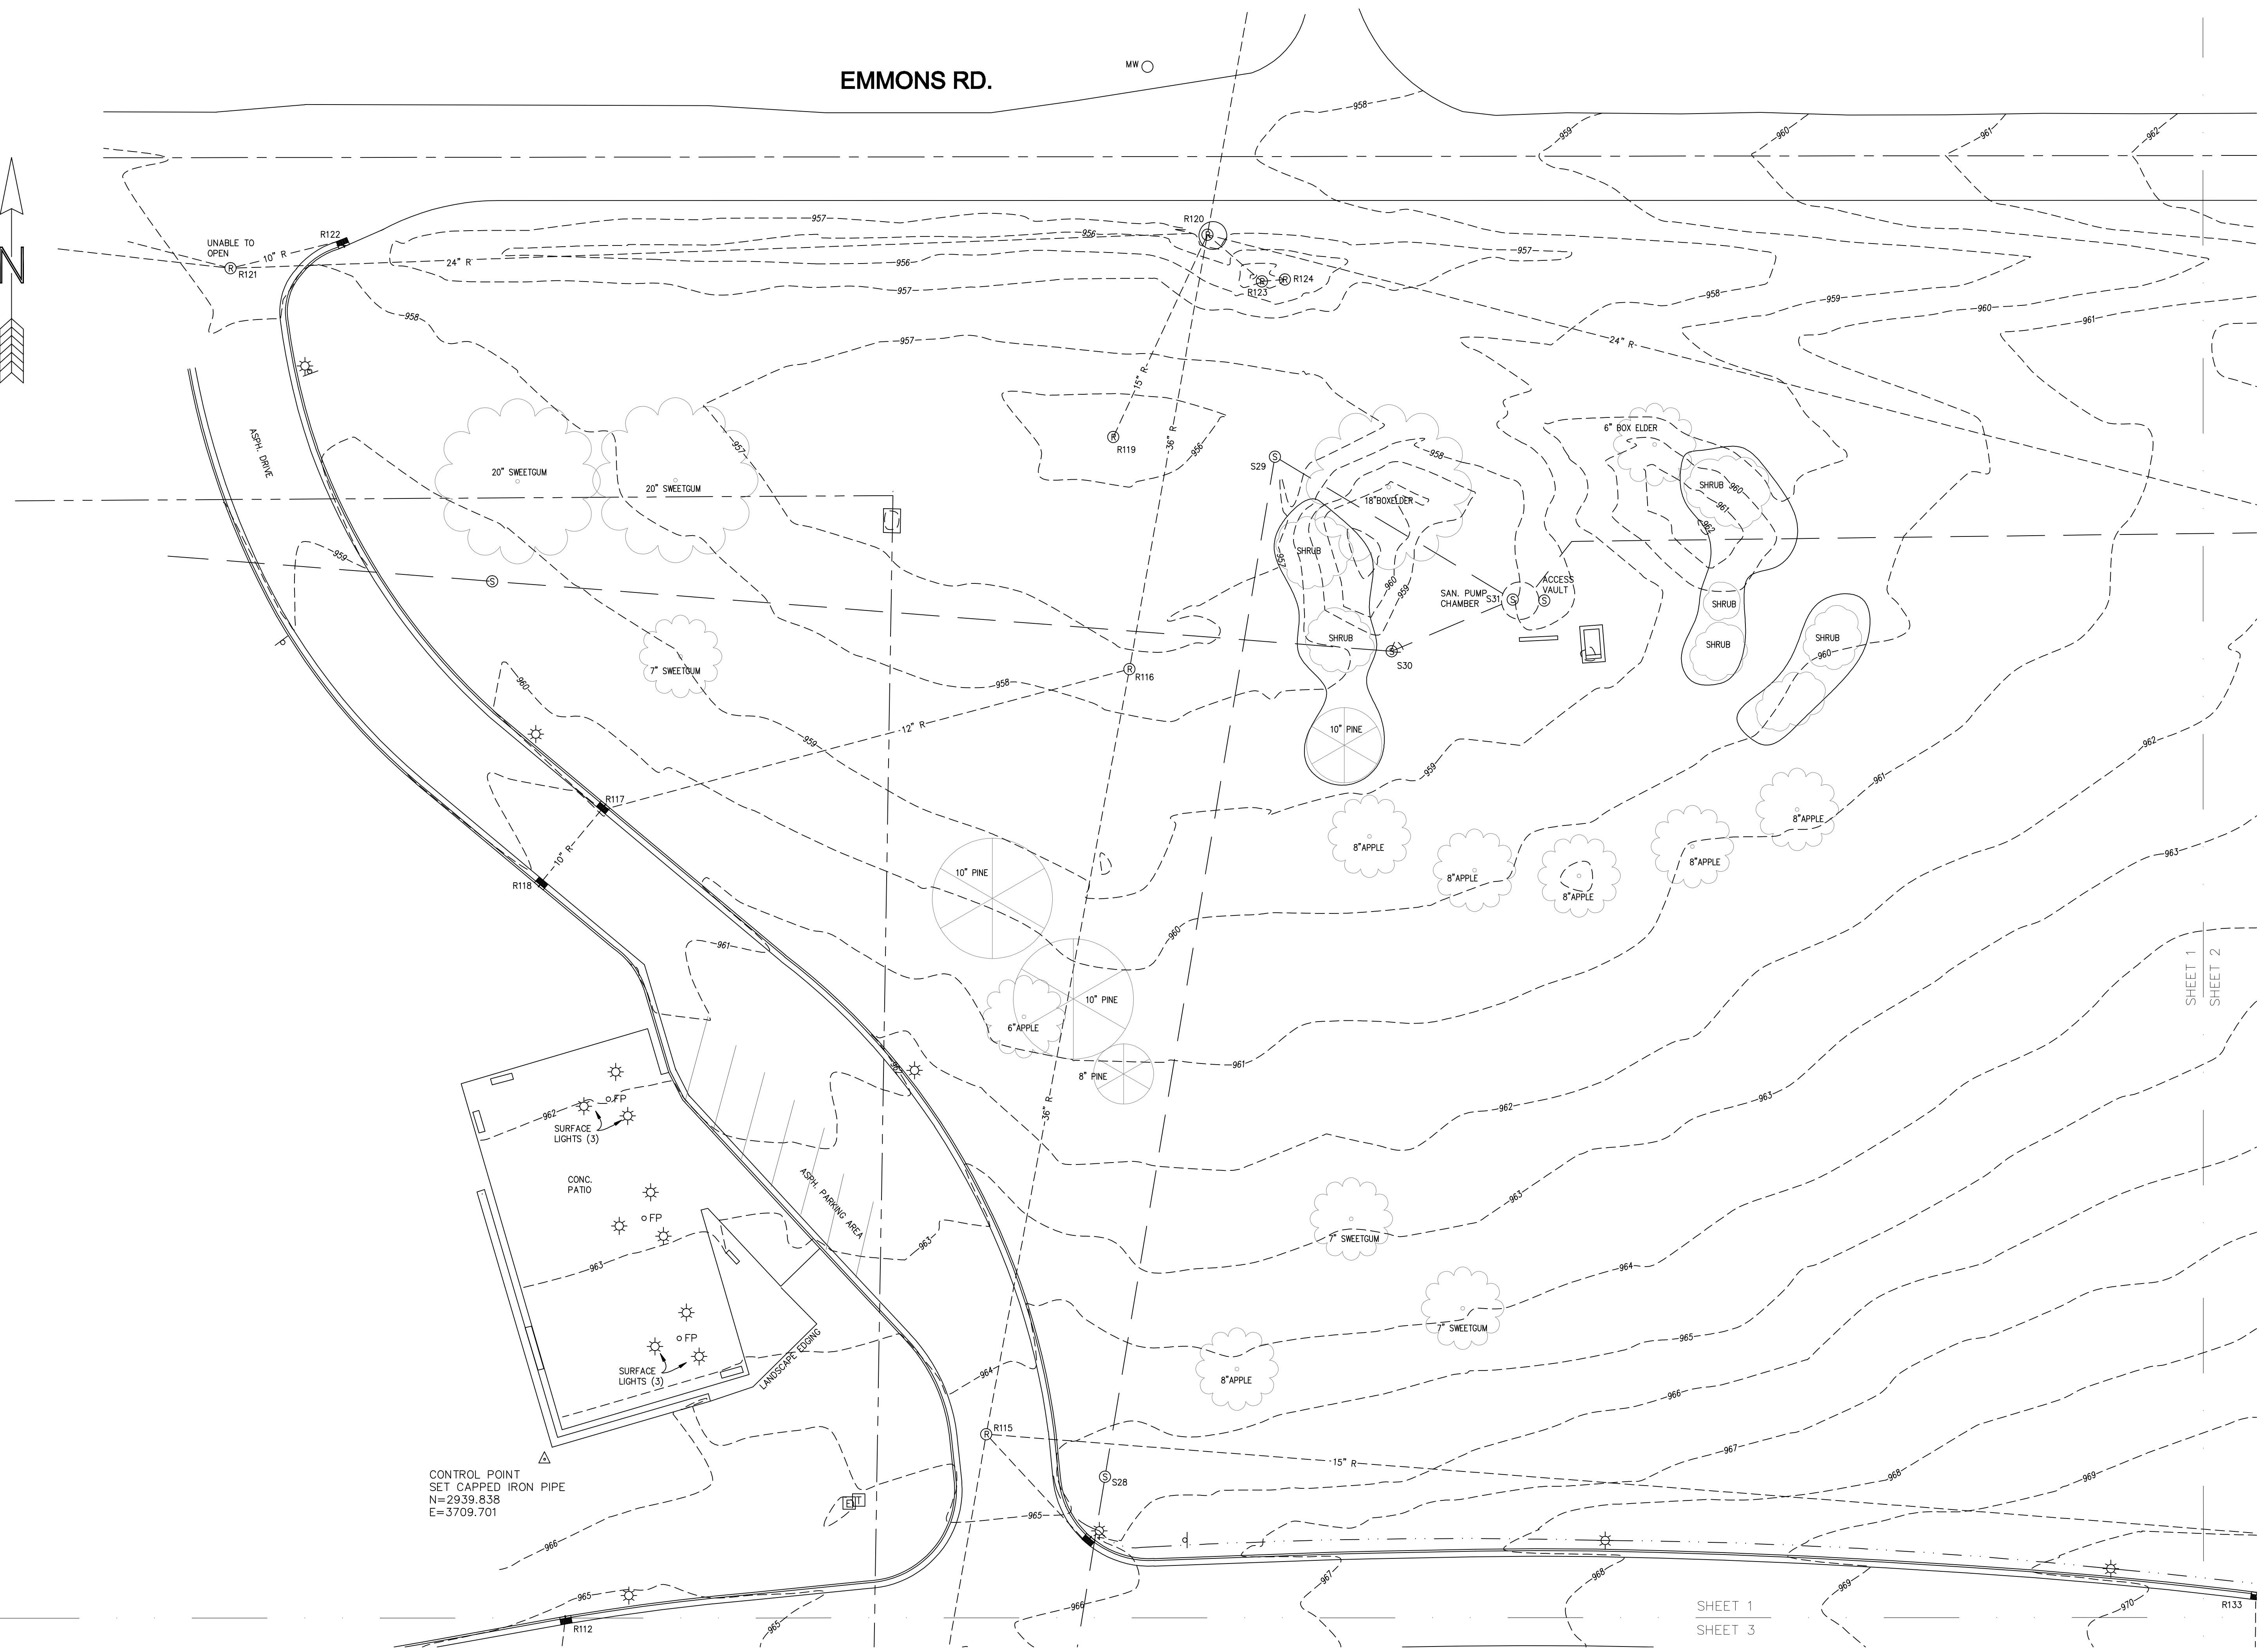

CONTROL POINT  
SET CAPPED IRON PIPE  
N=2939.838  
E=3709.701

SHEET 1  
SHEET 3


THE UNDERGROUND UTILITIES SHOWN  
ON THESE DRAWINGS ARE THE RESULT OF  
SURVEY INFORMATION AND EXISTING  
DRAWINGS. THE SURVEYOR MAKES NO  
GUARANTEES THAT THE UNDERGROUND  
UTILITIES IN THE AREA, EITHER IN  
SERVICE OR ABANDONED, ARE  
CORRECTLY LOCATED. THE SURVEYOR  
WARRANTS THAT THE UNDERGROUND  
UTILITIES SHOWN ARE IN THE EXACT  
LOCATION AS POSSIBLE FROM THE  
INFORMATION AVAILABLE. THE SURVEYOR  
DOES CERTIFY THAT THEY WERE LOCATED  
AND SHOWN AS ACCURATELY AS POSSIBLE  
FROM THE INFORMATION AVAILABLE. THE  
UNDERGROUND UTILITIES OTHER THAN  
THE STRUCTURE INVENTORY SHOWN  
HEREIN.

- SECTION CORNER
- FOUND IRON PIPE
- FOUND IRON ROD
- SET IRON PIPE
- SET IRON ROD
- SET MAG NAIL
- FOUND MAG NAIL
- CONTROL POINT
- MEASURED DIMENSION
- RECORDED DIMENSION
- SURFACE FLOW

- WATER MANHOLE
- FIRE HYDRANT
- GATE VALVE
- BEEHIVE CATCH BASIN
- CURB CATCH BASIN
- STORM MANHOLE
- CULVERT / END SECTION
- SANITARY MANHOLE
- LIGHT POLE
- UTILITY POLE
- TELEPHONE RISER
- GAS MAIN RISER

- ELECTRIC LINE
- GAS MAIN
- WATER MAIN
- STORM LINE
- SANITARY LINE
- CABLE TV LINE
- PHONE LINE
- CHAIN LINK FENCE
- WOOD FENCE
- BARBED WIRE FENCE

CLIENT: JACKSON COMMUNITY COLLEGE  
**TOPOGRAPHIC SURVEY**  
JACKSON COMMUNITY COLLEGE  
A PART OF SECTIONS 34 & 35,  
T3S, R1W, SUMMIT TOWNSHIP,  
JACKSON COUNTY, MICHIGAN.

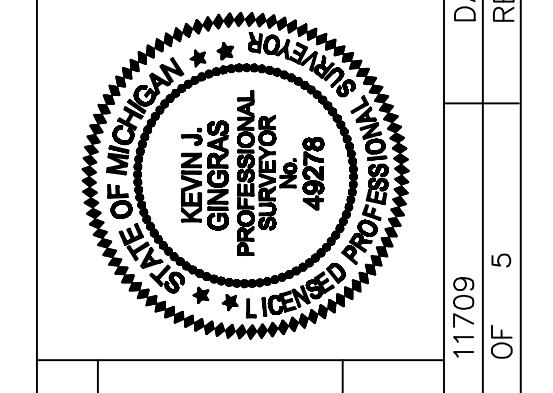

**Arbor Land Consultants, Inc.**  
Professional Land Surveyors  
2936 Madrona Ct.  
Ann Arbor, MI 48106  
Tel 1-734-669-2961  
Fax 1-734-669-2961  
DATE: 1-20-2009  
REVISION: —

