
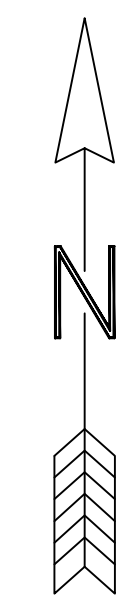


BENCHMARK:
TOP OF STEAMER VALVE (LARGEST VALVE)
ON FIRE HYDRANT ON S. SIDE EMMONS RD
ELEVATION = 964.67' (CAMPUS DATUM)


EMMONS RD.

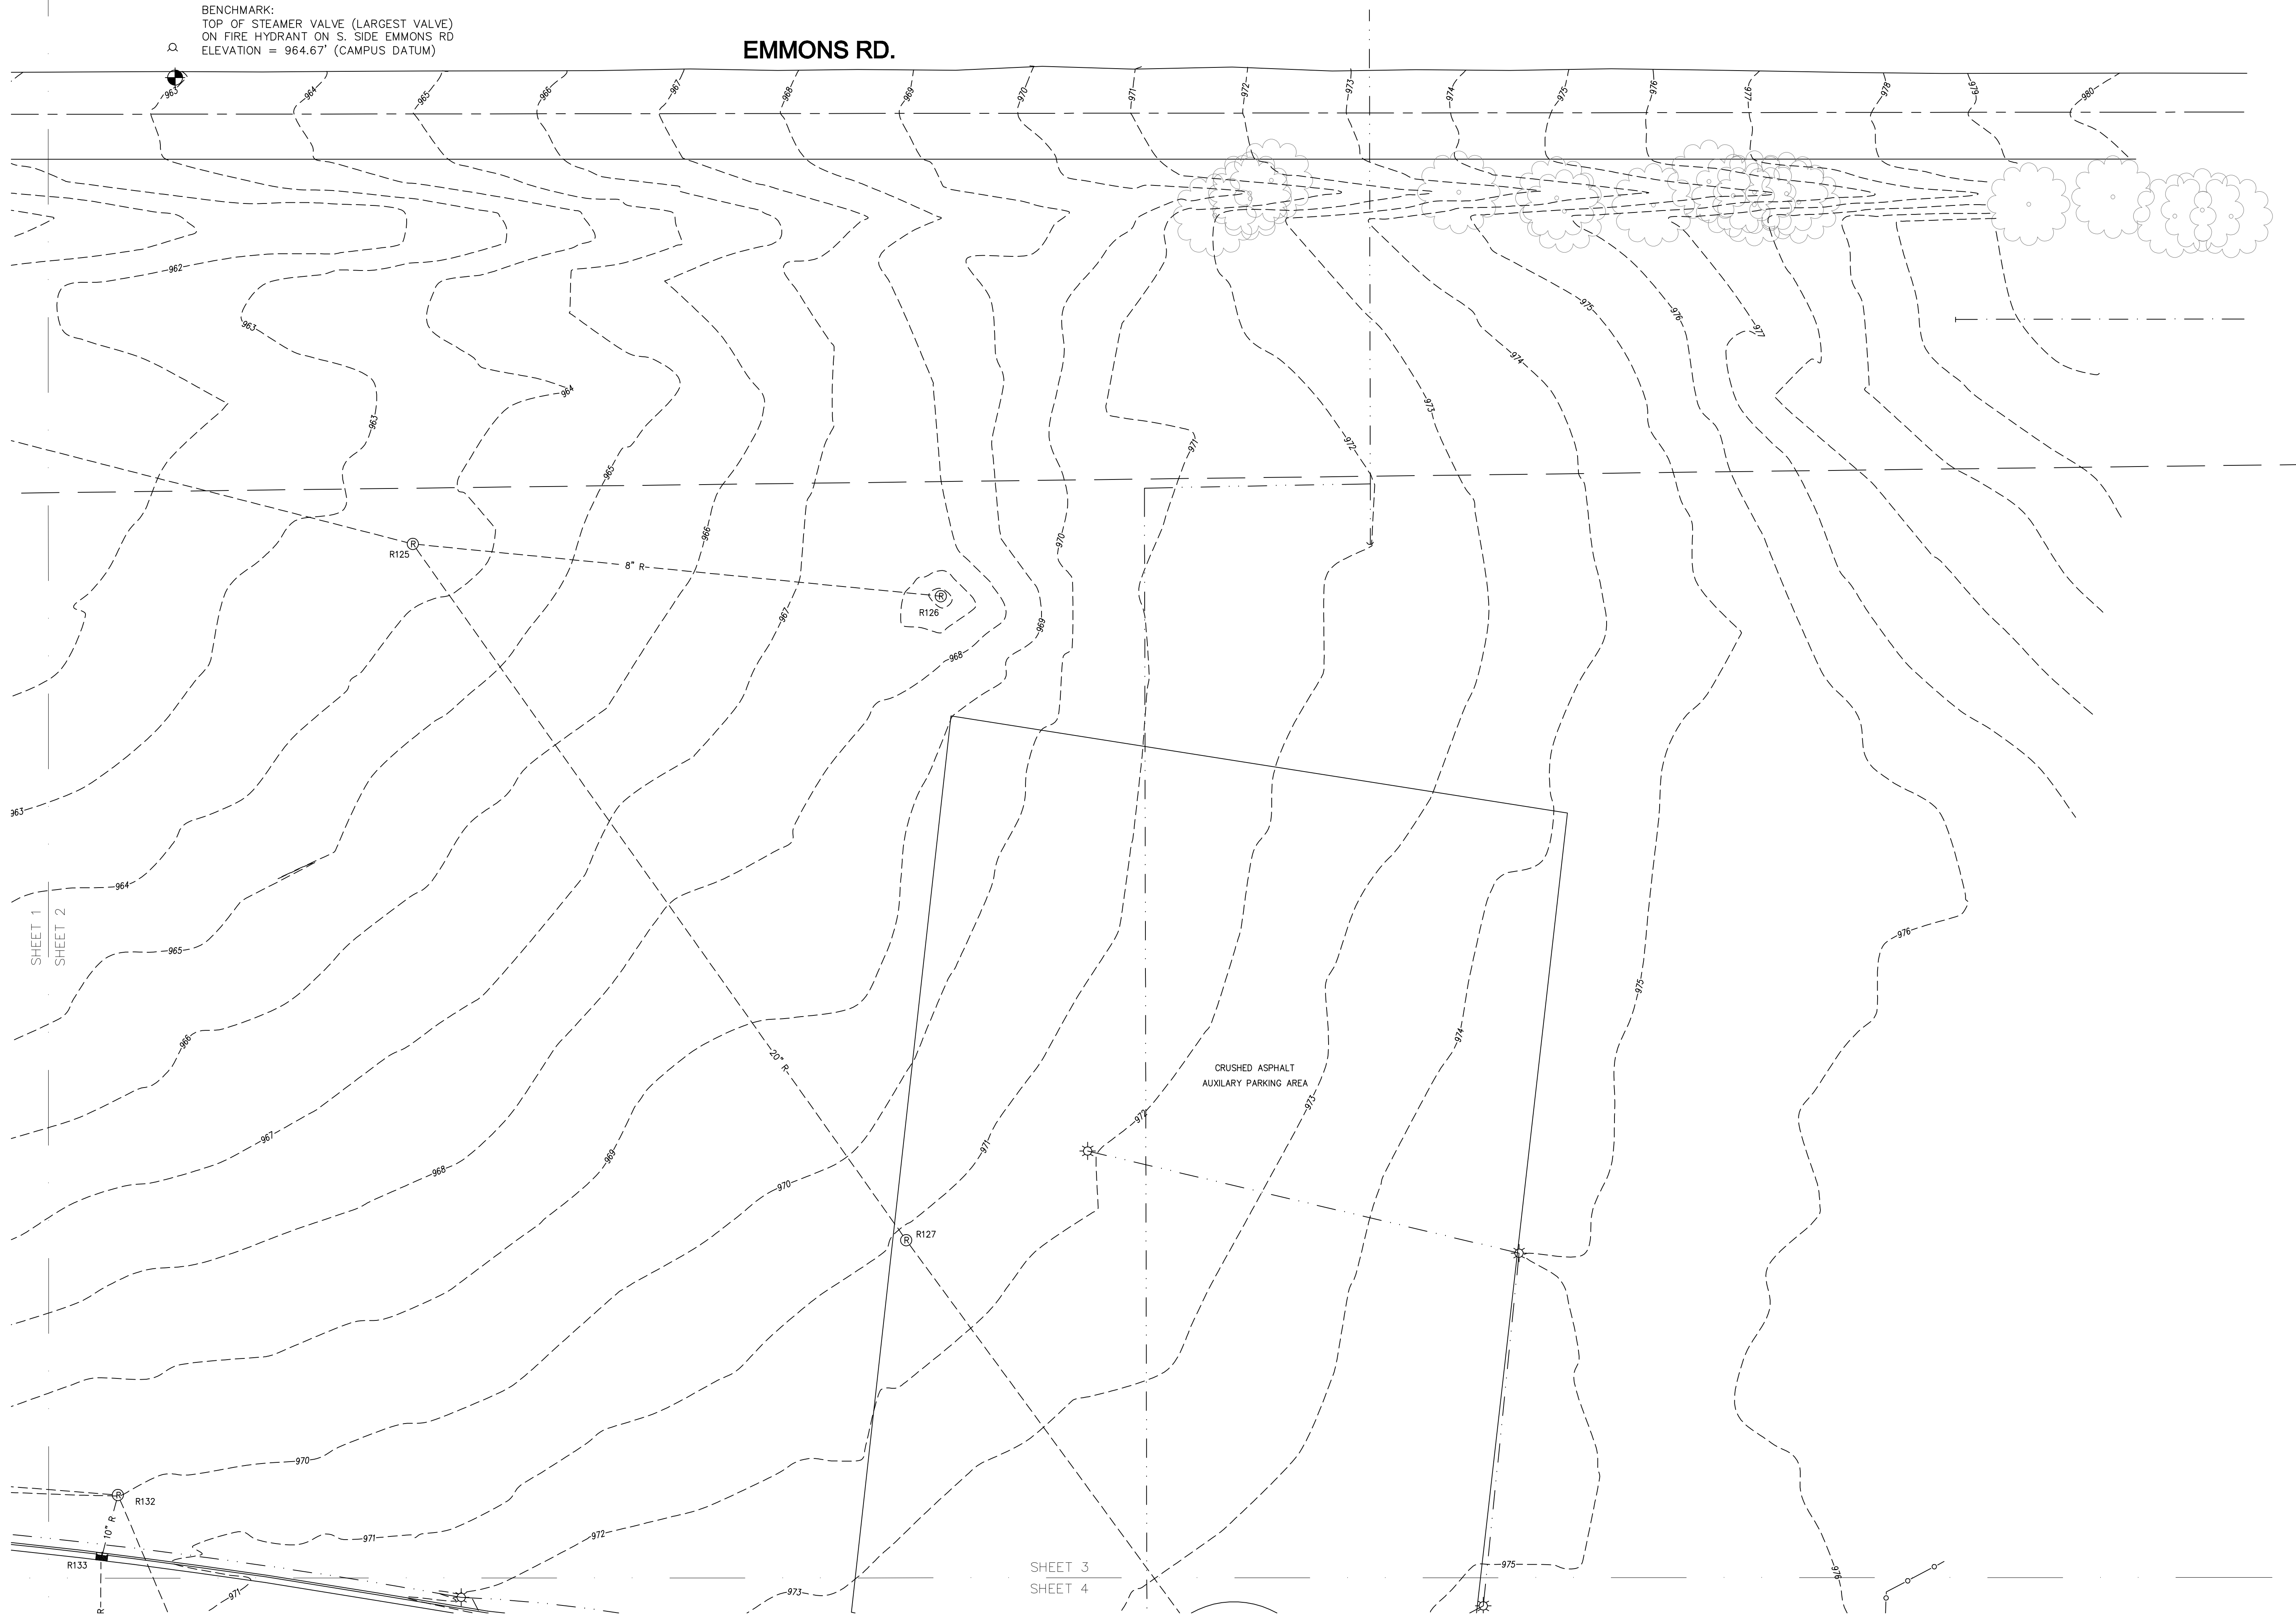

SHEET 1
SHEET 2

SHEET 3
SHEET 4

Arbor Land Consultants, Inc.
Professional Land Surveyors
2936 Madrono Ct.
Ann Arbor, MI 48106
Tel 1-734-669-2961
Fax 1-734-669-2961

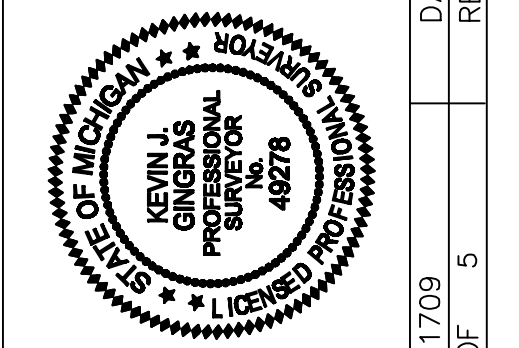

CLIENT: JACKSON COMMUNITY COLLEGE
TOPOGRAPHIC SURVEY
JACKSON COMMUNITY COLLEGE
A PART OF SECTIONS 34 & 35,
T3S, R1W, SUMMIT TOWNSHIP,
JACKSON COUNTY, MICHIGAN.

— x — x — x — x — x —	BARBED WIRE FENCE
— x — x — x — x — x —	WOOD FENCE
— o — o — o — o — o —	CHAIN LINK FENCE
— o — o — o — o — o —	PHONE LINE
— o — o — o — o — o —	CABLE TV LINE
— o — o — o — o — o —	SANITARY LINE
— o — o — o — o — o —	STORM LINE
— o — o — o — o — o —	WATER MAIN
— o — o — o — o — o —	GAS MAIN
— o — o — o — o — o —	ELECTRIC LINE

⊗	WATER MANHOLE
⊙	FIRE HYDRANT
⊙	GATE VALVE
⊕	BEERIE CATCH BASIN
⊕	CURB CATCH BASIN
⊕	STORM MANHOLE
⊕	CULVERT / END SECTION
⊕	SANITARY MANHOLE
⊕	LIGHT POLE
⊕	UTILITY POLE
⊕	TELEPHONE RISER
⊕	GAS MAIN RISER

⊕	SECTION CORNER
⊕	FOUND IRON PIPE
⊕	FOUND IRON ROD
⊕	SET IRON PIPE
⊕	SET IRON ROD
⊕	SET IRON PIPE
⊕	SET IRON ROD
⊕	FOUND IRON PIPE
⊕	FOUND IRON ROD
⊕	CONTROL POINT
⊕	MEASURED DIMENSION
⊕	RECORDED DIMENSION
⊕	SURFACE FLOW

THE UNDERGROUND UTILITIES SHOWN ON THIS DRAWING ARE THE RESULT OF A VISUAL SURVEY OF THE AREA. THE SURVEYOR HAS MADE NO ATTEMPT TO VERIFY THE LOCATION OR DEPTH OF ANY UTILITIES SHOWN. THE SURVEYOR MAKES NO WARRANTY AS TO THE ACCURACY OF THE INFORMATION SHOWN ON THIS DRAWING. THE SURVEYOR HAS NO LIABILITY FOR ANY DAMAGE TO PERSONS OR PROPERTY CAUSED BY THE USE OF THIS DRAWING. THE SURVEYOR HAS NO LIABILITY FOR ANY DAMAGE TO PERSONS OR PROPERTY CAUSED BY THE USE OF THIS DRAWING.



DATE: 11/09
JOB No. 11709
SCALE 1 INCH = 20 FEET
SHEET 2 OF 5
REVISION: 1-20-2009